

SHEET NO.1

NE 1/4 SE 1/4 SEC 04 T2N R32E WM

UMATILLA COUNTY

SCALE 1" =100'


Pendleton

This map was prepared for Assessment & Taxation purposes only and was NOT prepared nor is it suitable for legal, engineering or surveying purposes.

Cancelled Tax Lots
500

See Map 2N 32 04

SHEET NO.1 2N 32 04DA

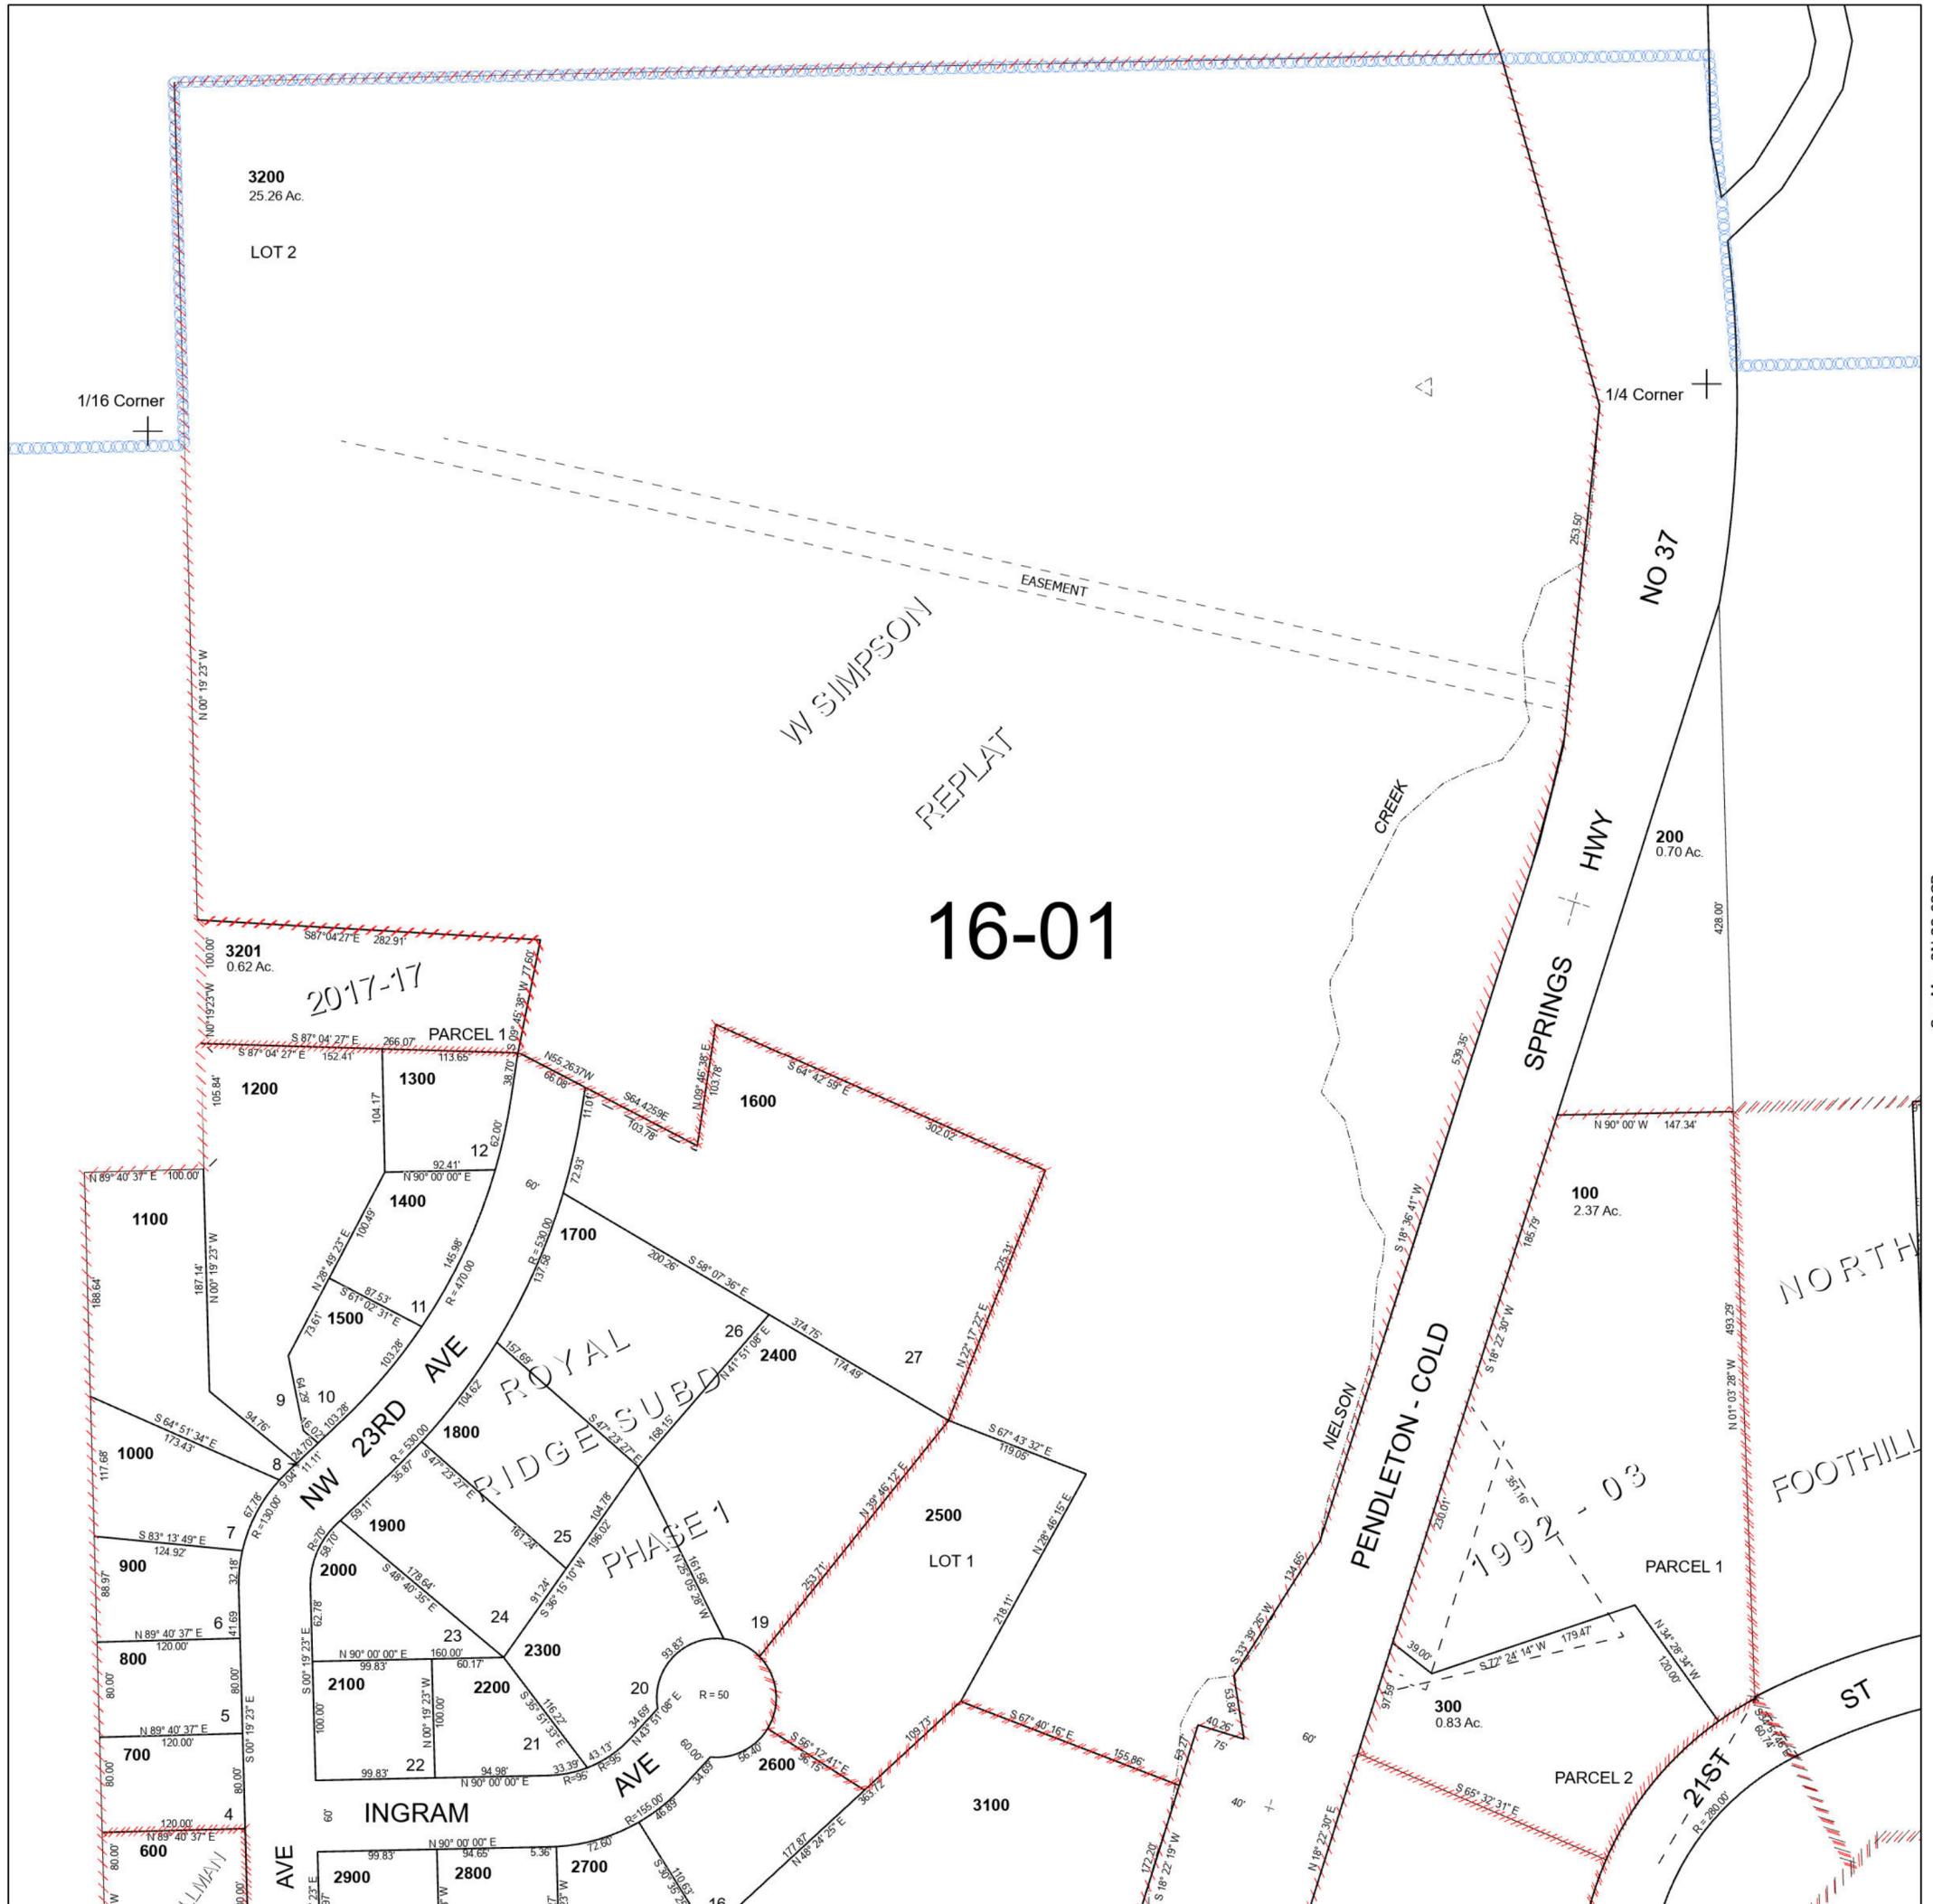

See Map 2N 32 04

See Map 2N 32 03CB

Revised 11/21/2023

See Map 2N 32 04DD

SHEET NO.1 2N 32 04DA

SHEET NO.2

NE 1/4 SE 1/4 SEC 04 T2N R32E WM

UMATILLA COUNTY

SCALE 1" = 100'


Pendleton

This map was prepared for Assessment & Taxation purposes only and was NOT prepared nor is it suitable for legal, engineering or surveying purposes.

Cancelled Tax Lots
500

See Map 2N 32 04

SHEET NO.2 2N 32 04DA

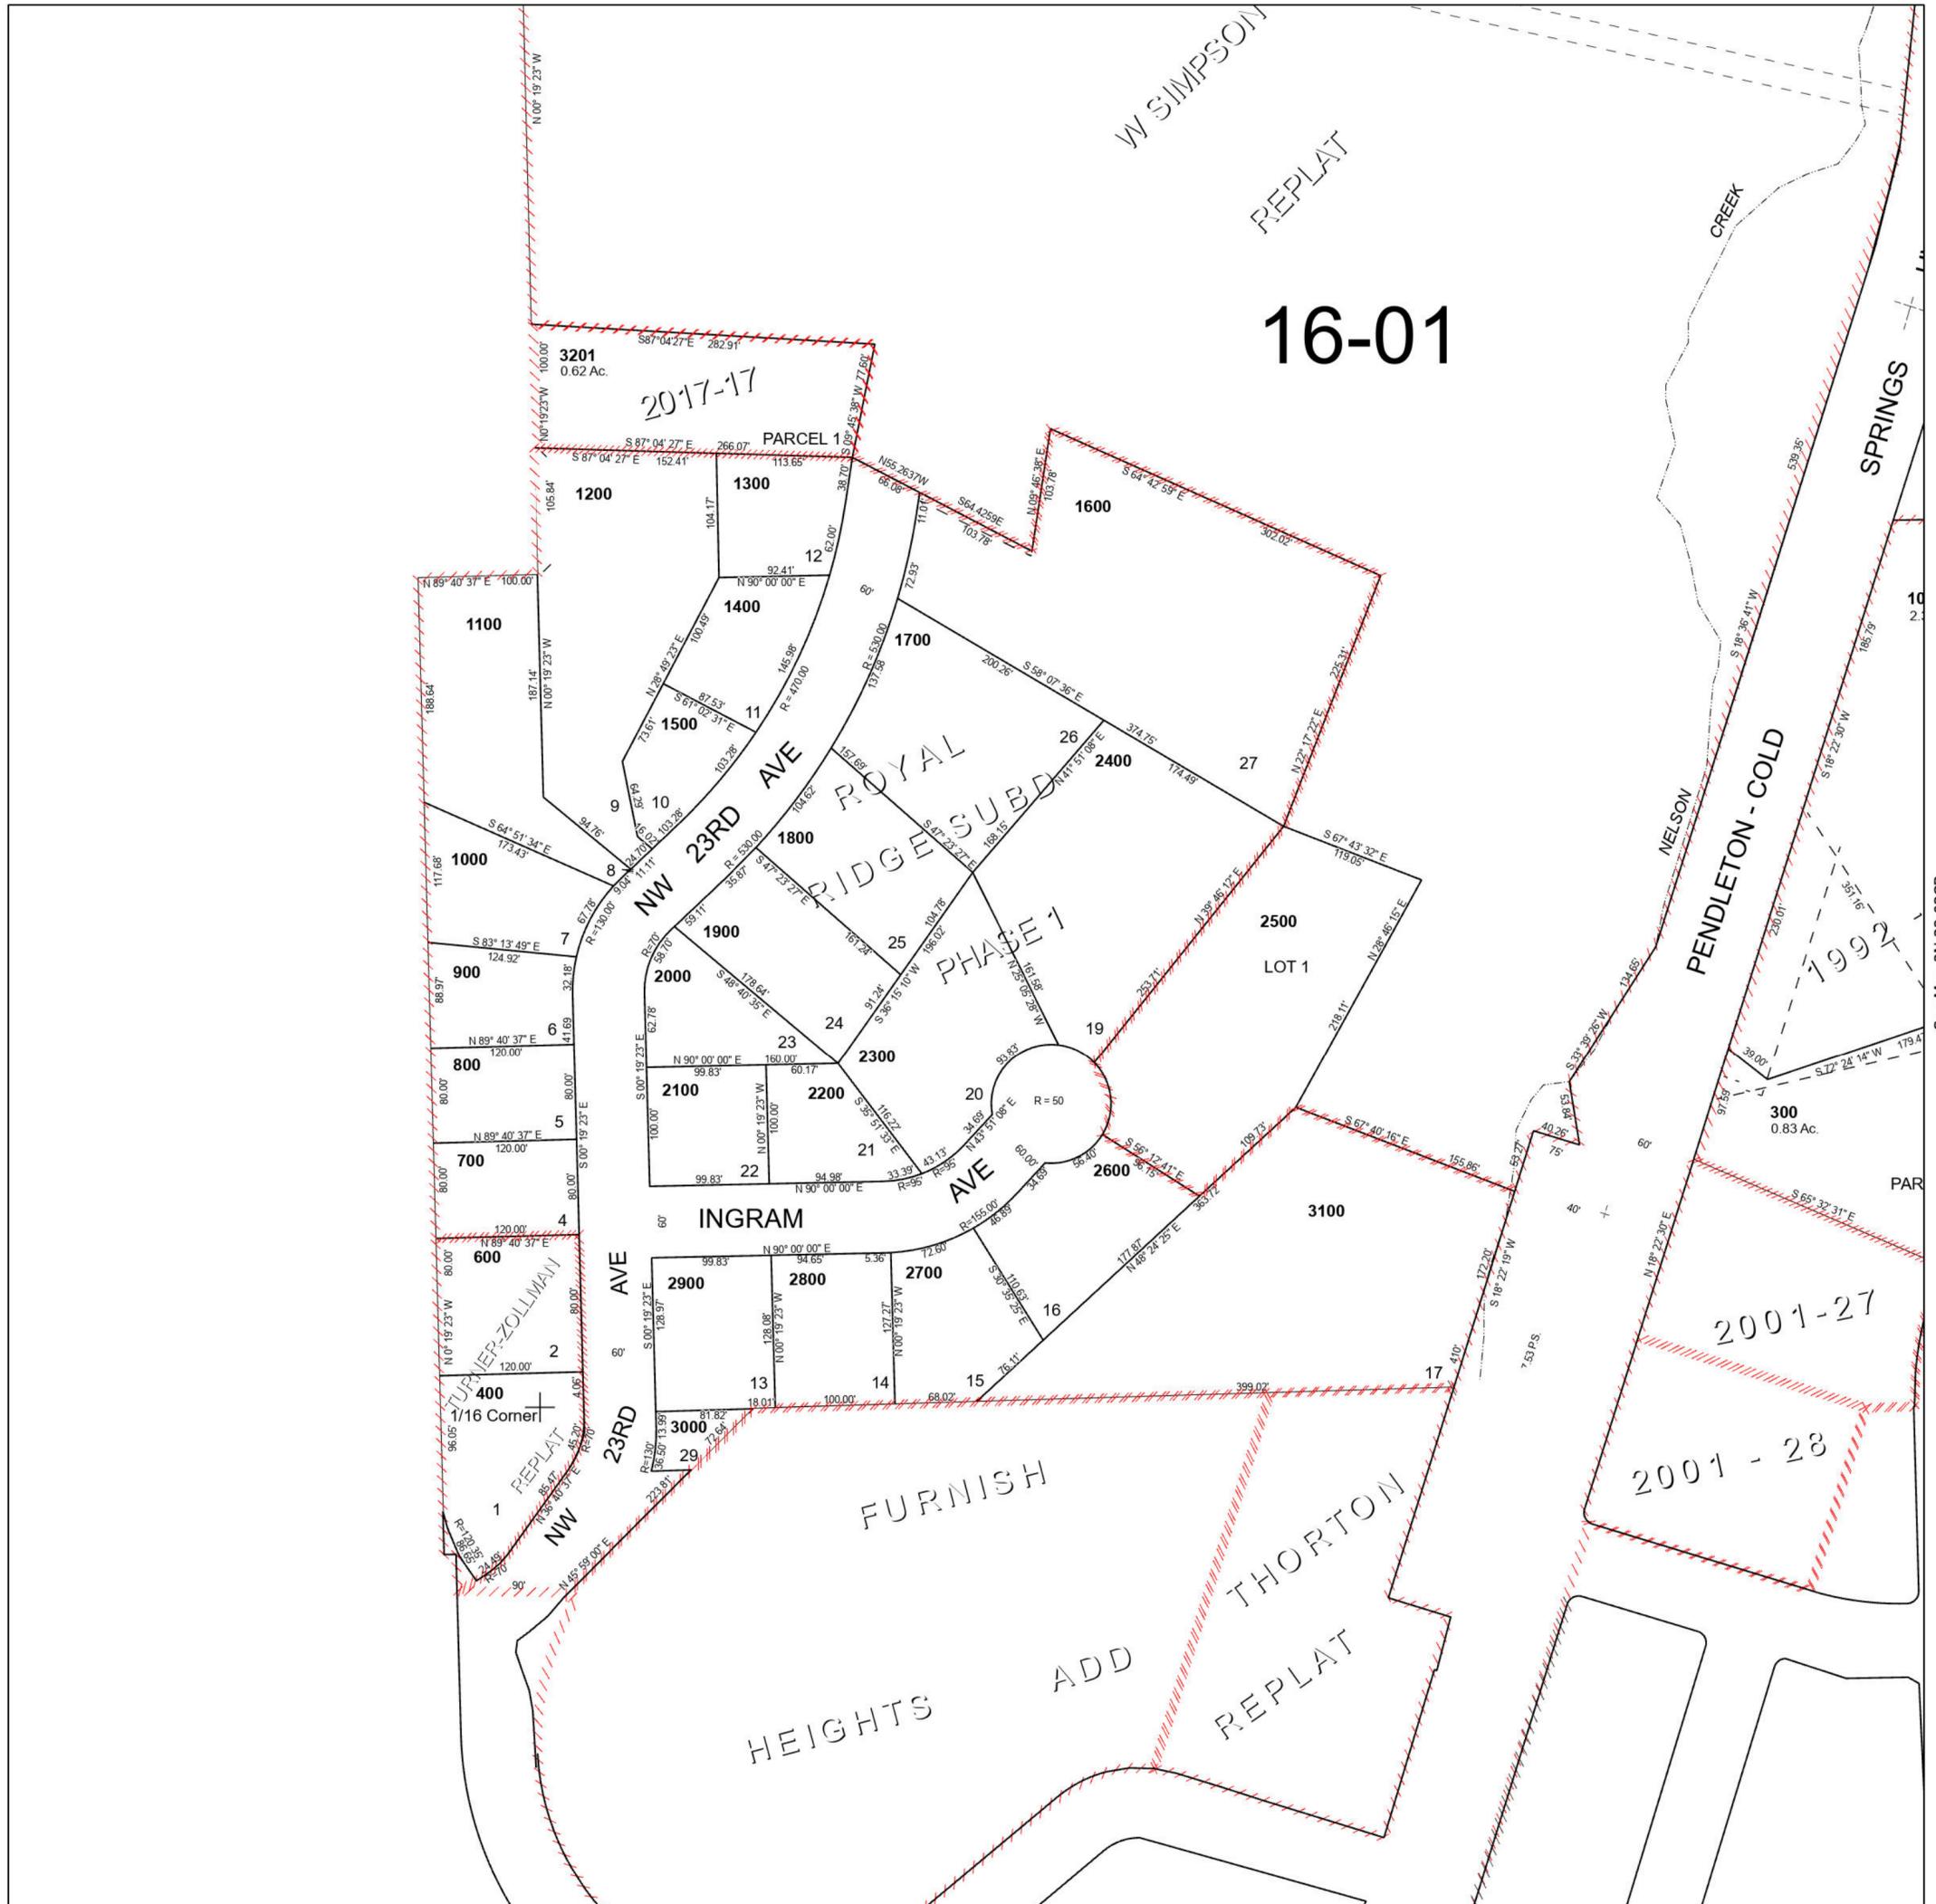

See Map 2N 32 04

See Map 2N 32 03CB