
RECORD OF SURVEY

LOCATED IN THE S1/2 OF THE SE1/4 OF SECTION 5, TOWNSHIP 2 NORTH, RANGE 34 EAST, WILLAMETTE MERIDIAN, UMATILLA COUNTY, OREGON. FEBRUARY—JUNE, 2025.

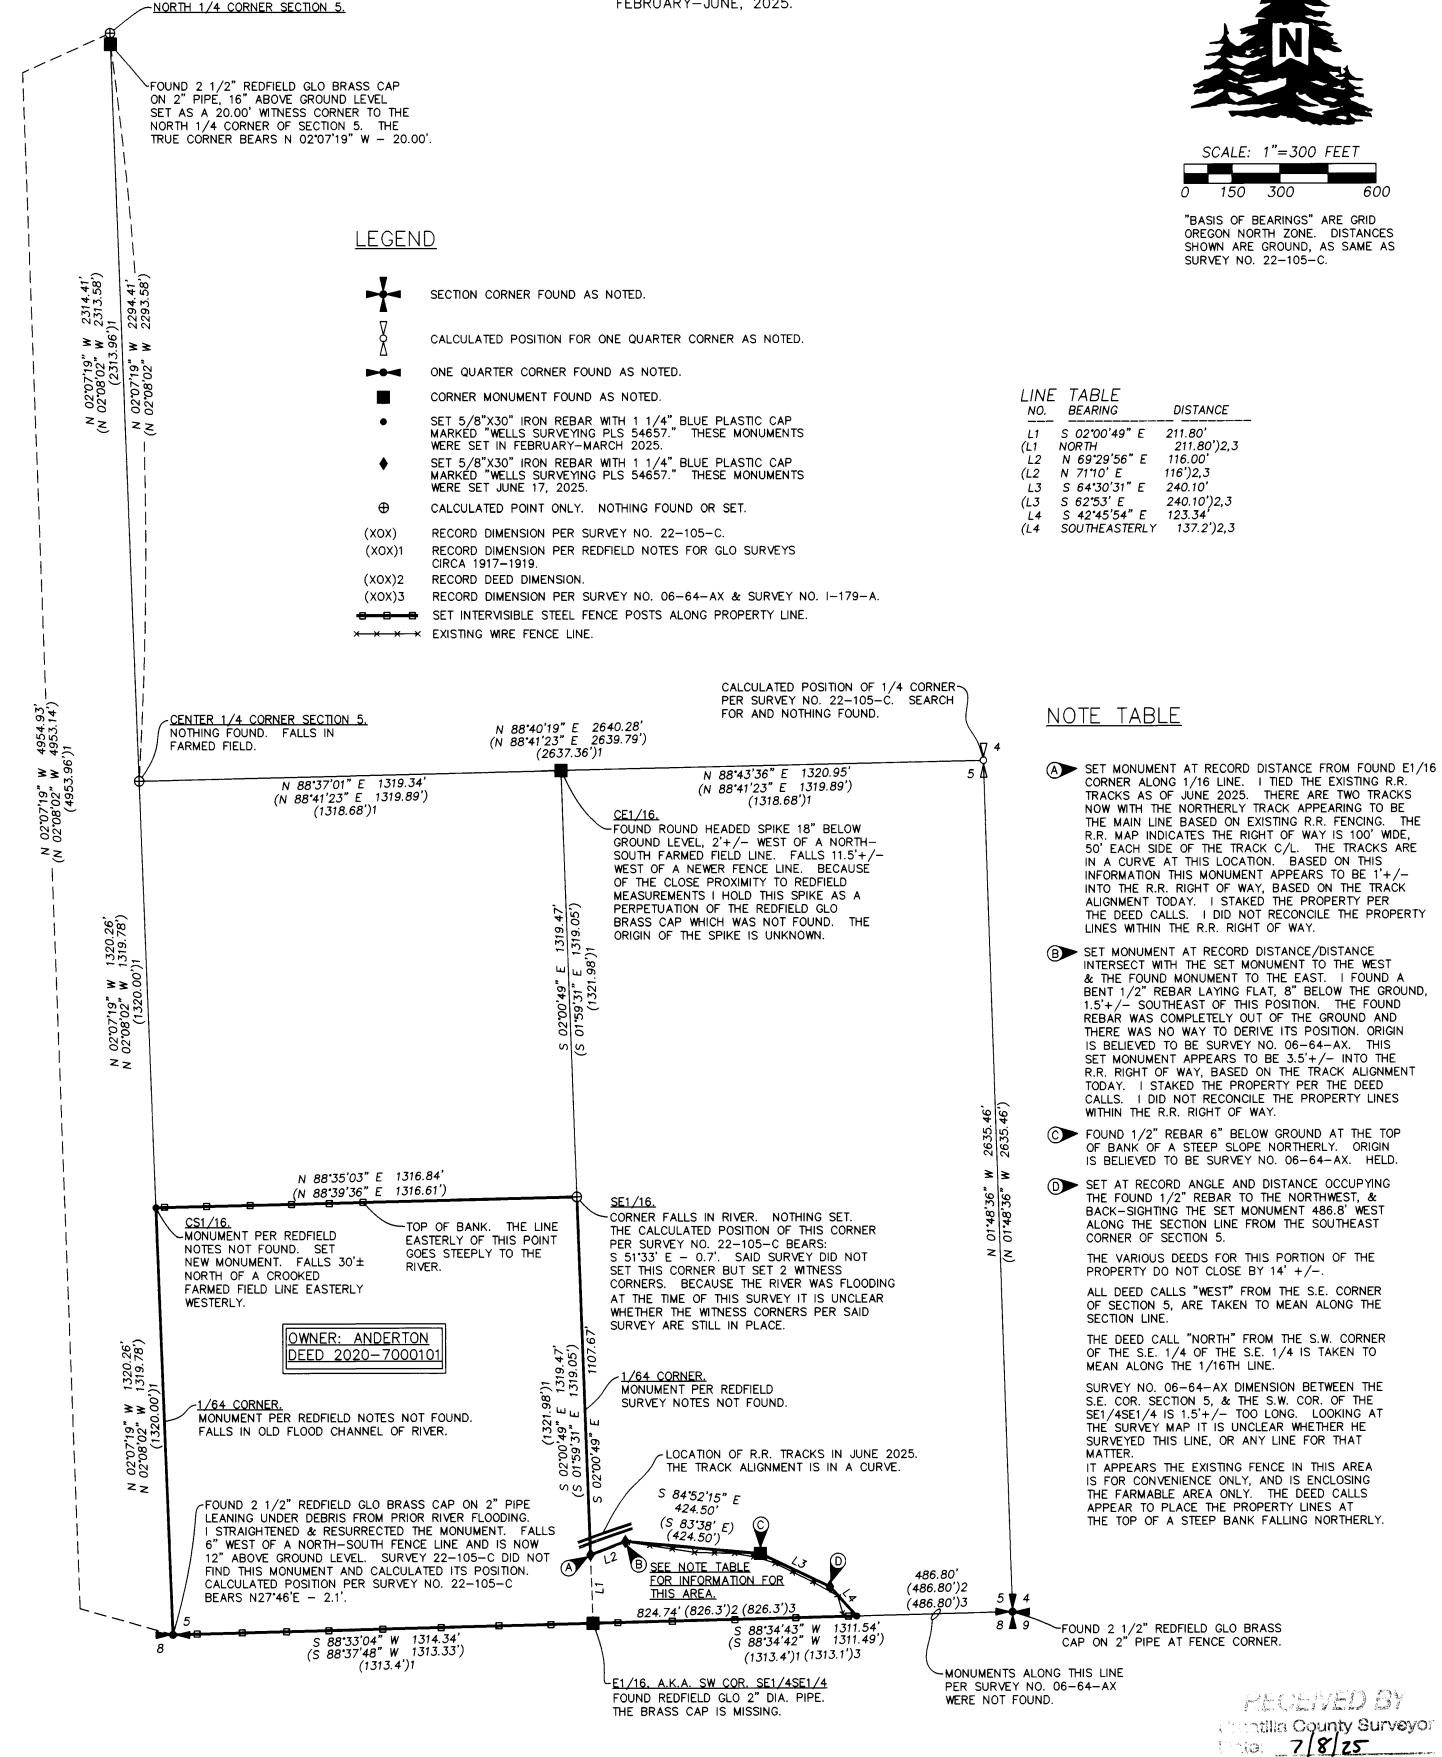

NARRATIVE

THIS SURVEY WAS MADE AT THE REQUEST OF LACHELLE ANDERTON TO SURVEY AND MARK WITH STEEL FENCE POSTS CERTAIN PROPERTY LINES OF PROPERTY OWNED BY THE ANDERTON'S. THE MOST RECENT SUBDIVISION OF SECTION 5 WAS UNDER SURVEY NO. 22-105-C. SAID SURVEY DID NOT FIND TWO MONUMENTS WHICH WERE FOUND ON THIS SURVEY AND HELD AS SHOWN. BECAUSE OF THIS THE CORNER POSITIONS AND CERTAIN MONUMENTS MARKING THEM ARE IN ERROR WHEN COMPAIRED TO THIS SURVEY. ALL MONUMENTS FOUND AND HELD ARE NOTED.

THIS SURVEY WAS MADE WITH A LEICA GS14 REALTIME GPS RECEIVER OPERATED OVER THE OREGON REALTIME GNSS NETWORK. CONTROLLING MONUMENTS AND CORNER SET MONUMENTS WERE VERIFIED BY MULTIPLE OBSERVATIONS.



WELLS SURVEYING 200 SE HAILEY SUITE 108 P.O. BOX 1696 PENDLETON, OR 97801 PHONE: (541) 276-6362

DATE:	02/25	DR. I	BY:	JMW
CK. BY:	JPW	NO:	25-5000	

PROJECT: \LANDERTON2025GRND

Fiscial By:

BOUNDARY SURVEY FOR:

CT

25-057-B

ANDERTON

LOCATED IN THE S1/2 OF THE SE1/4 OF SECTION 5, TOWNSHIP 2 NORTH, RANGE 34 EAST, W.M., UMATILLA COUNTY, OREGON.